



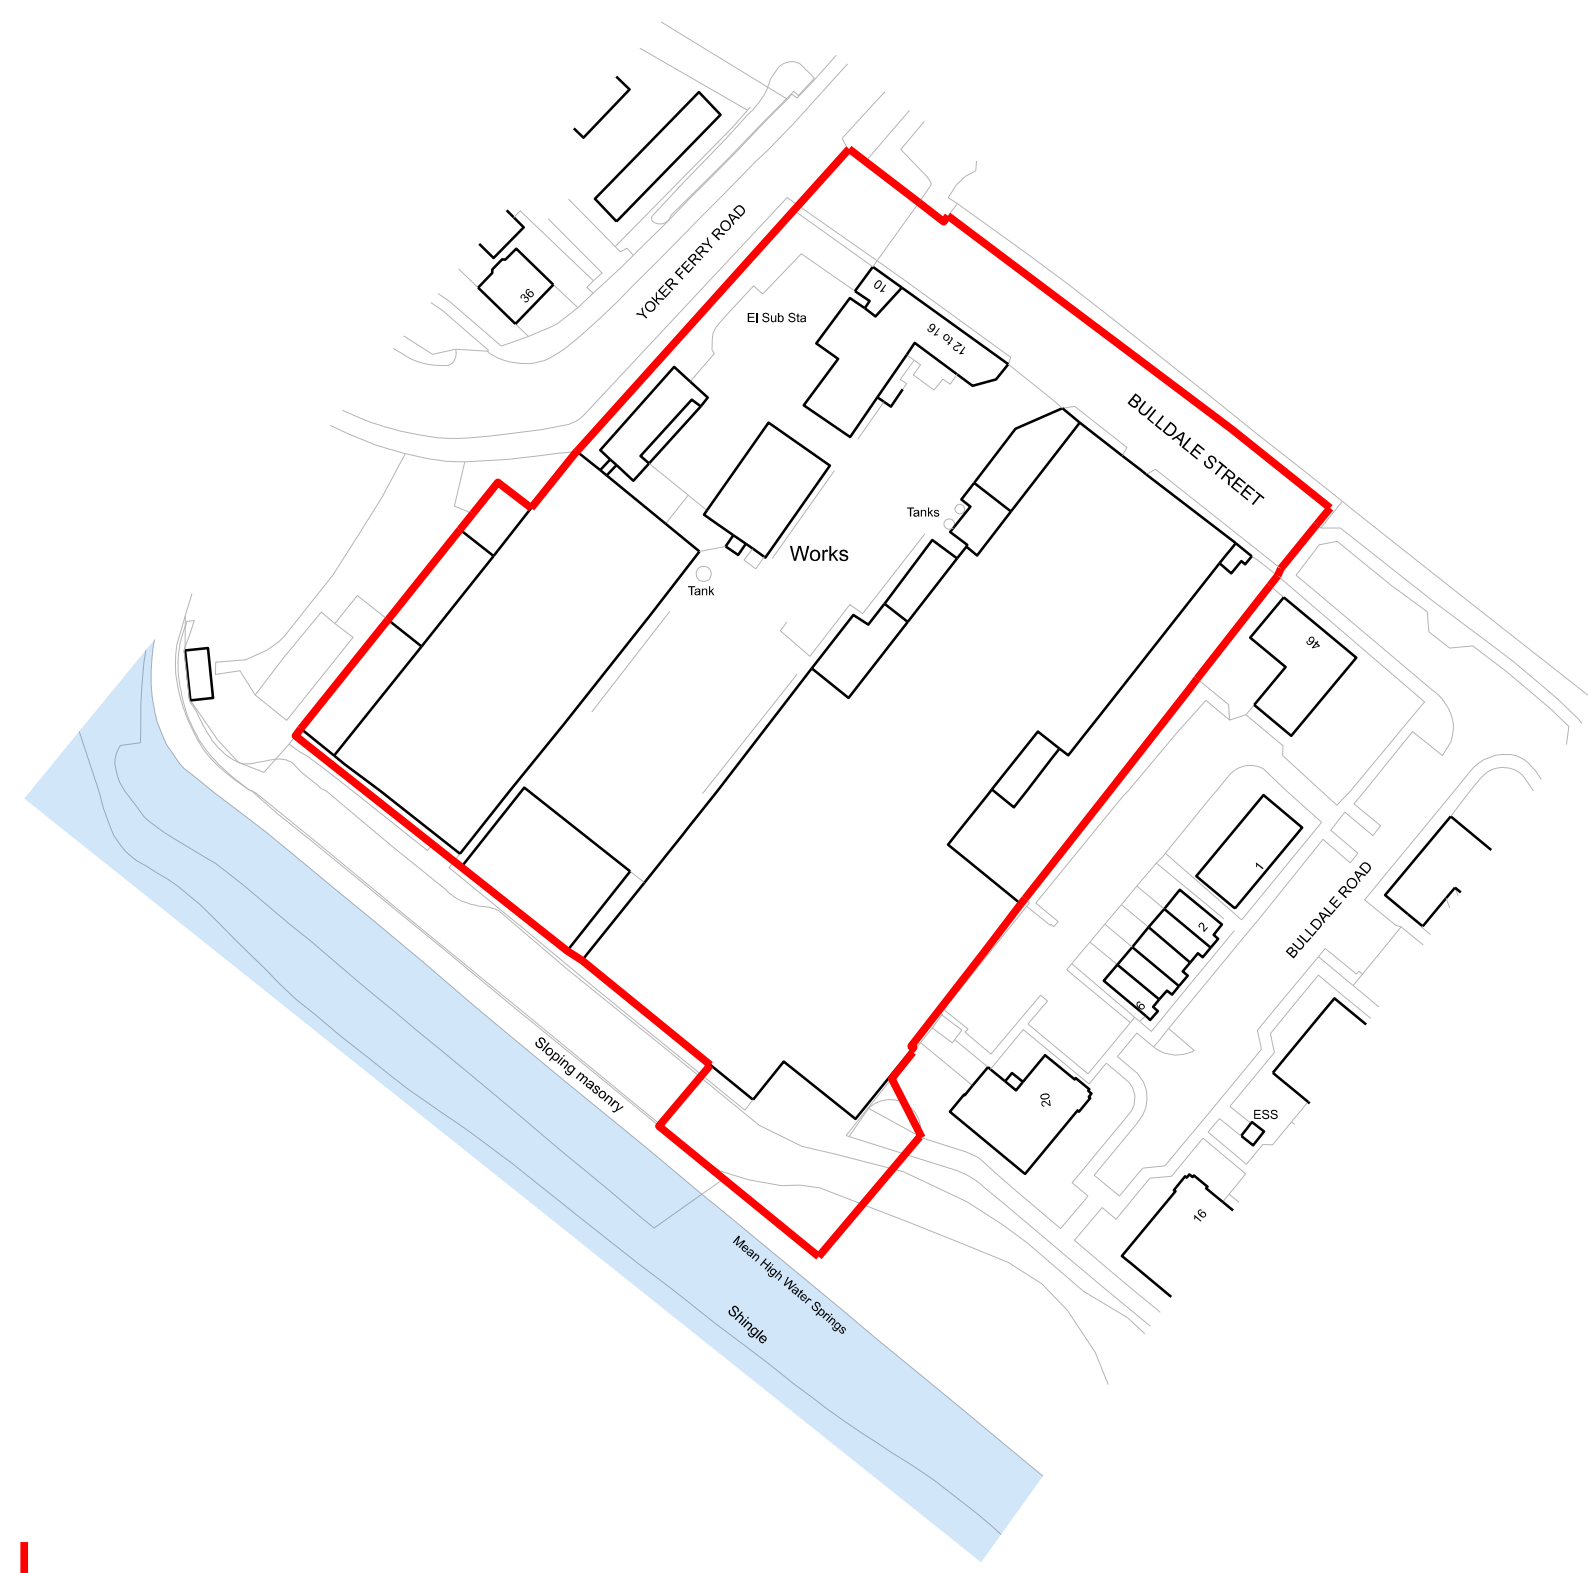

APPLICABLE REGULATIONS  
 CDM 2015 & HASAW ACT 1974 (and all amendments) - Applies at all times.  
 Working at height Regs 2005 - Applies at all times.  
 Workplace (Health, Safety and Welfare) Regs 1992 - Applies at all times.  
 Control of Asbestos Regs 2012 - Applies at all times.

Notes

Rev	Description	Date	Issued

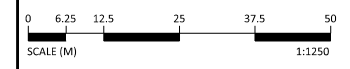

Ordnance Survey, (c) Crown Copyright 2018. All rights reserved. Licence number 100022432

51 St Vincent Crescent  
 Glasgow  
 G3 8NQ

T 0141 221 6834  
 E mast@mastarchitects.co.uk  
 W mastarchitects.co.uk



MASTARCH Ltd trading as MAST Architects registered in Scotland, company number SC447111, whose registered office is at 51 St Vincent Crescent, Glasgow, G3 8NQ

DO NOT SCALE FROM DRAWINGS  
 All dimensions to be checked on site by the Contractor and any discrepancies to be notified to the Architect prior to works being commenced. Use Figured dimensions only.

©All Rights Reserved. Copyright in all documents and drawings prepared by MAST Architects and in any work executed from those documents and drawings shall remain the property of MAST Architects.

Client		
The JR Group		
Scale	Sheet Size	Job No.
1:1250	A3	3167
Originator	Checked	Date
RJC	CHK	JUL 20
Project		
Bulldale Street, Yoker		
Drawing Title		
Location Plan		
Drawing No.	Rev	
L(00)_001	-	