

Lochend Road, Bishoploch - Planning Permission Pre-planning Application Public Consultation

MASSING

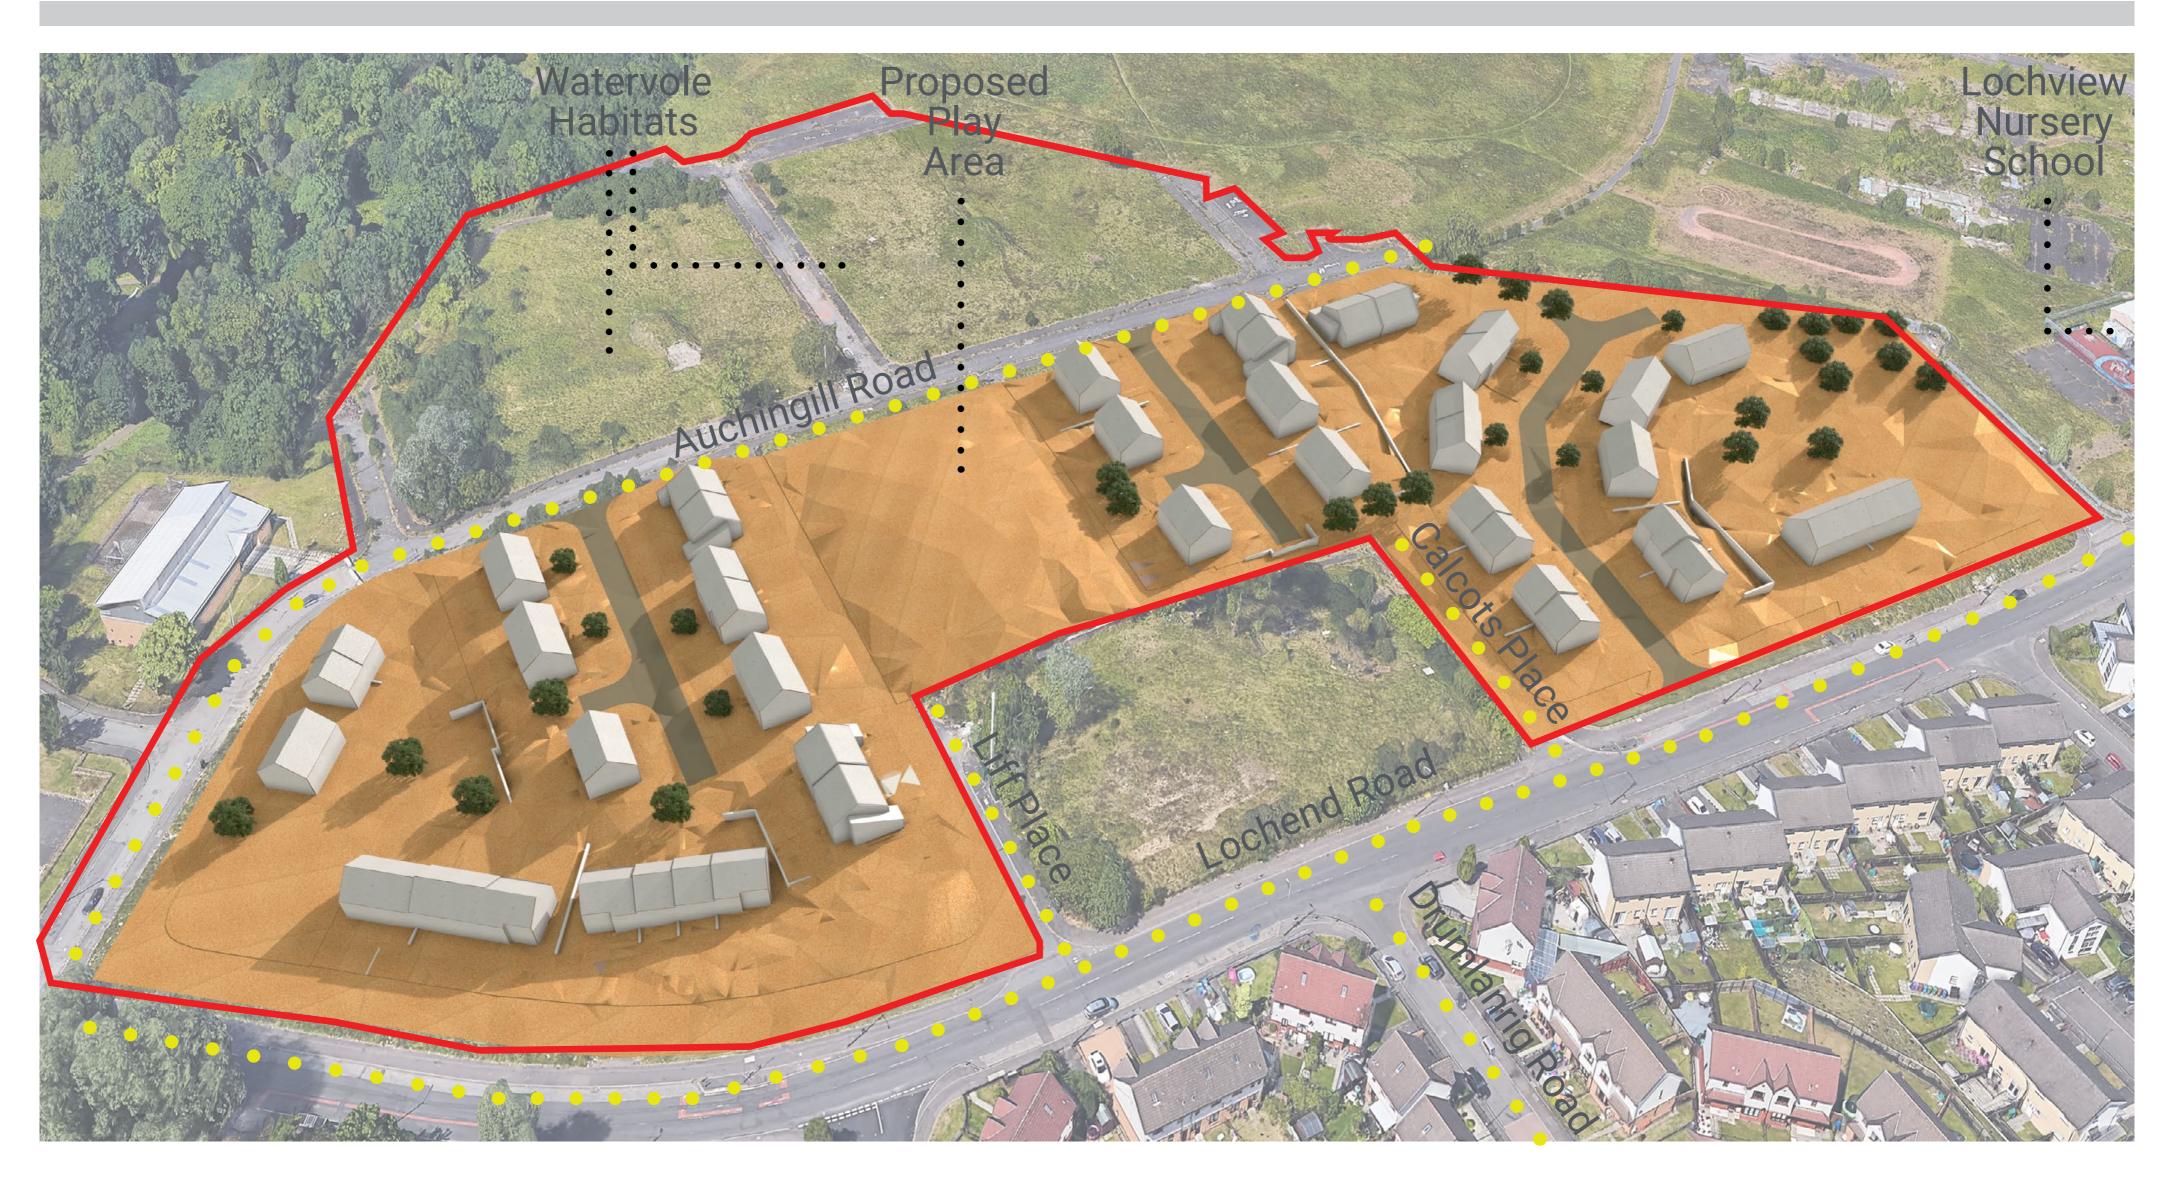

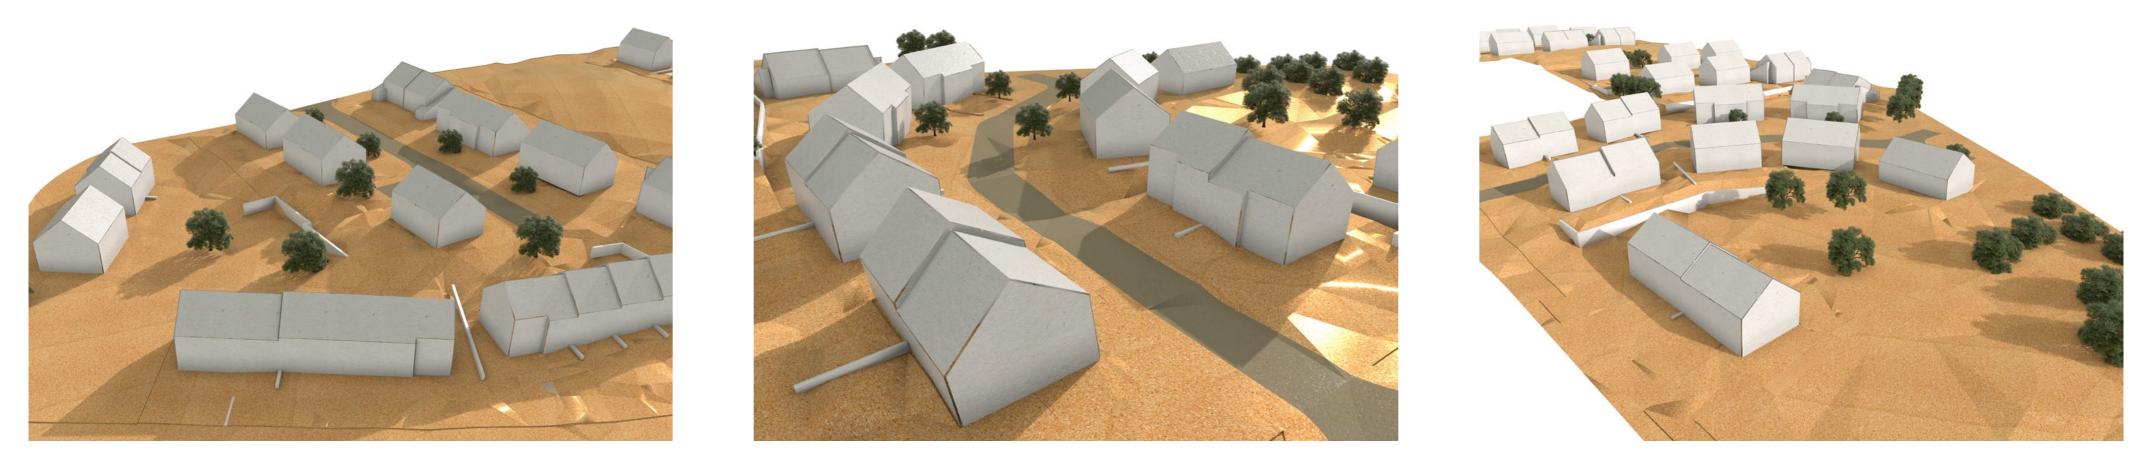

HOUSE TYPE PLANS

Type H4 GF
















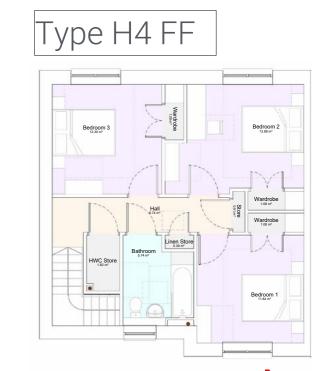

Wheatley Group

